

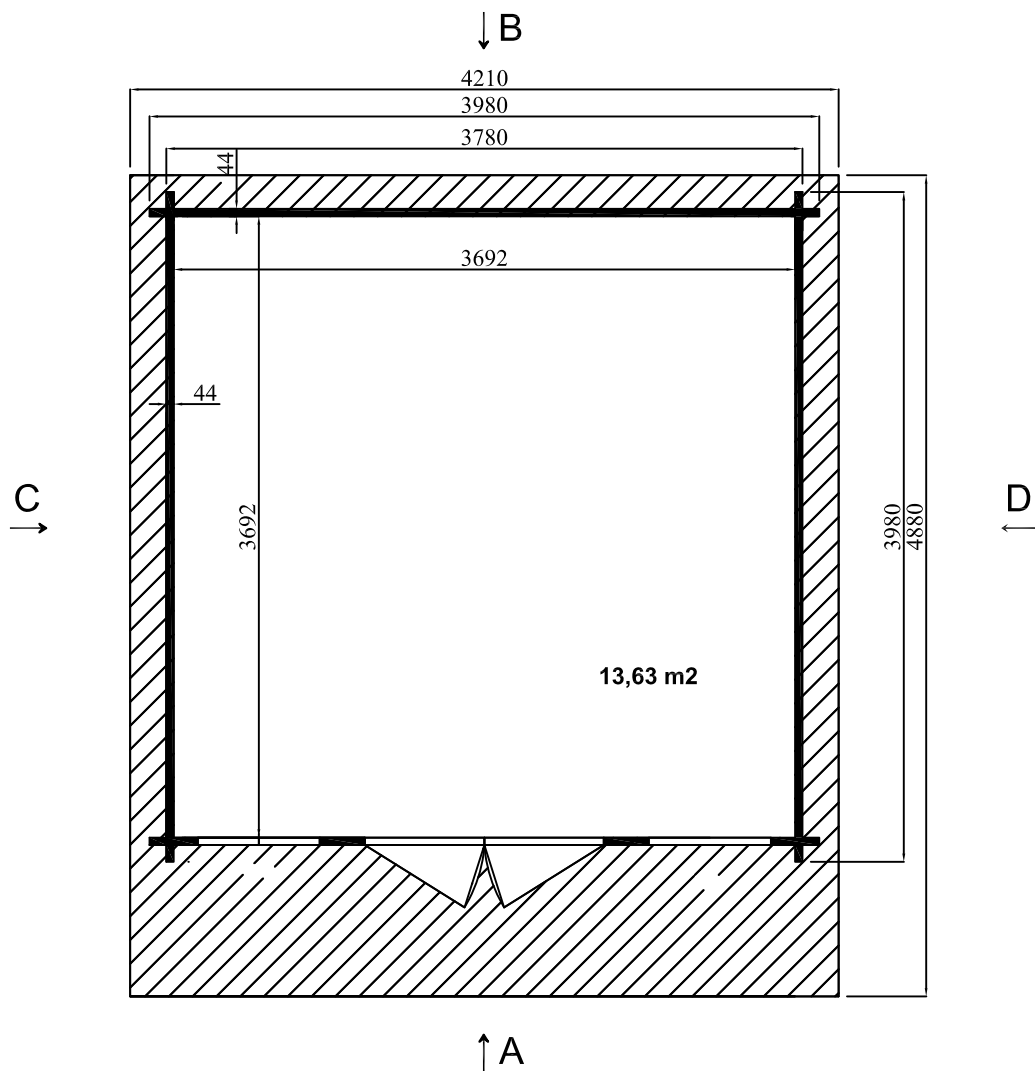


INSTALLATIONSANWEISUNG


GERA 5 3,98 x 3,98 m, 44 mm

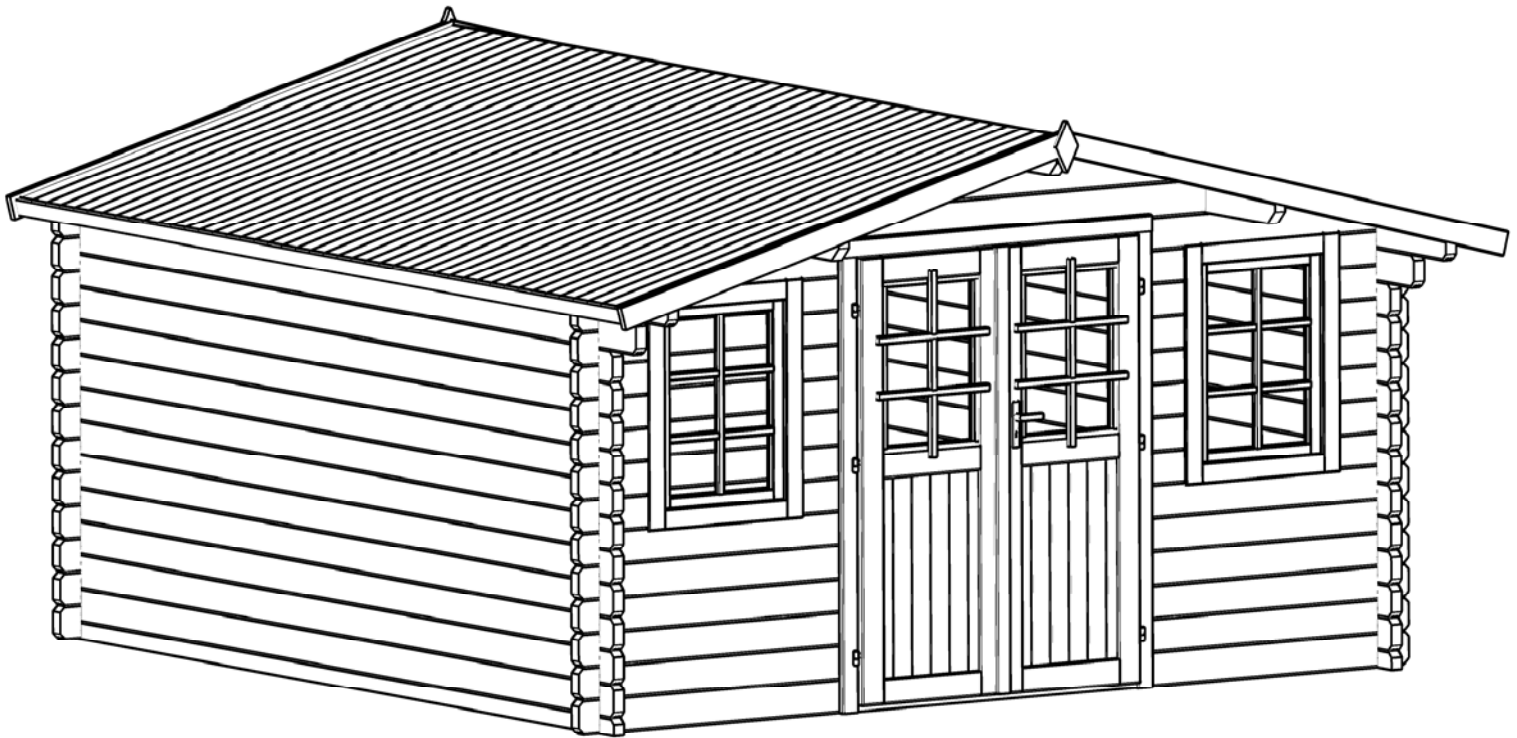


A

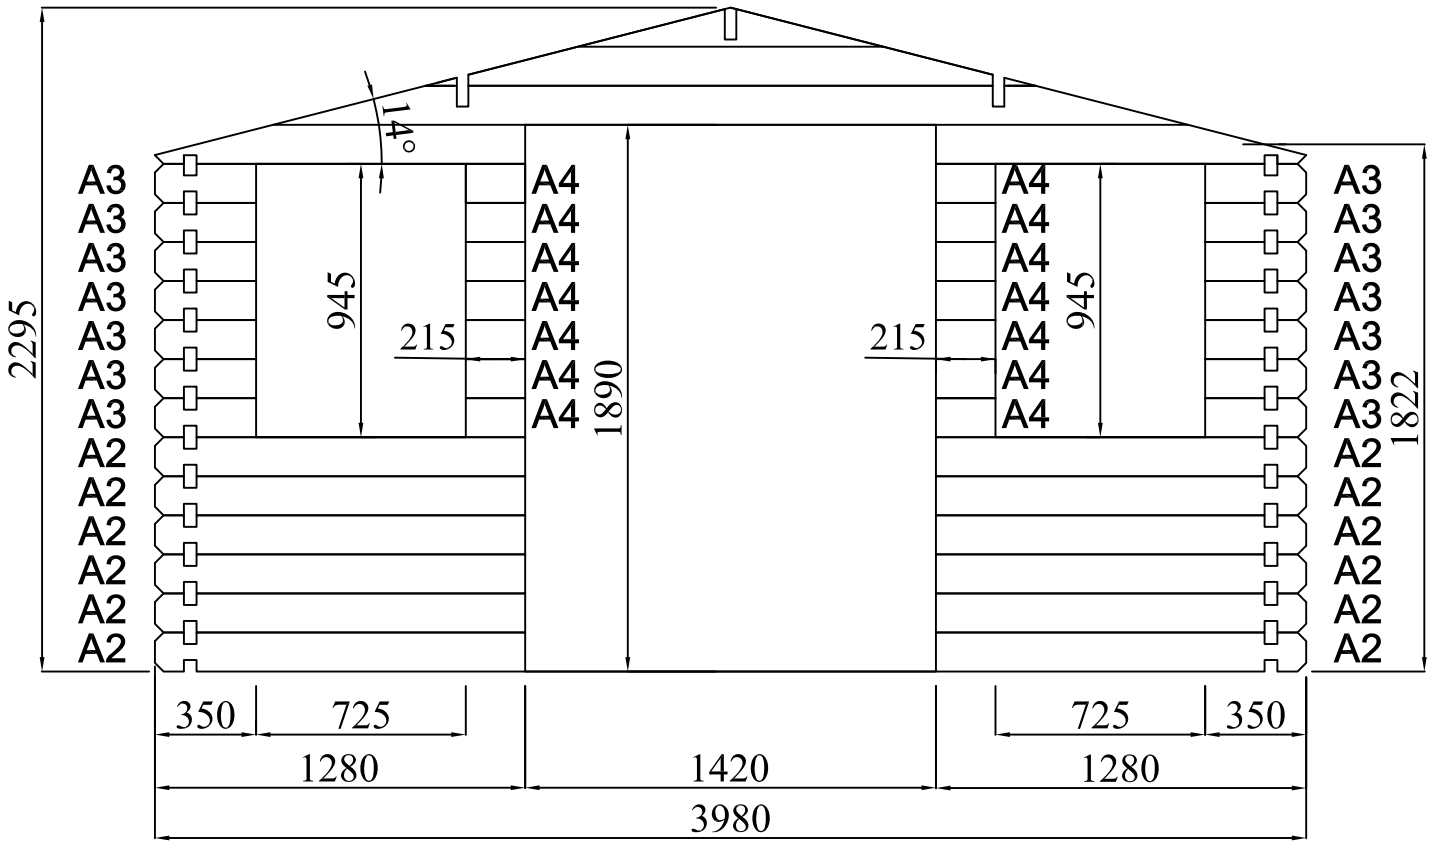


B

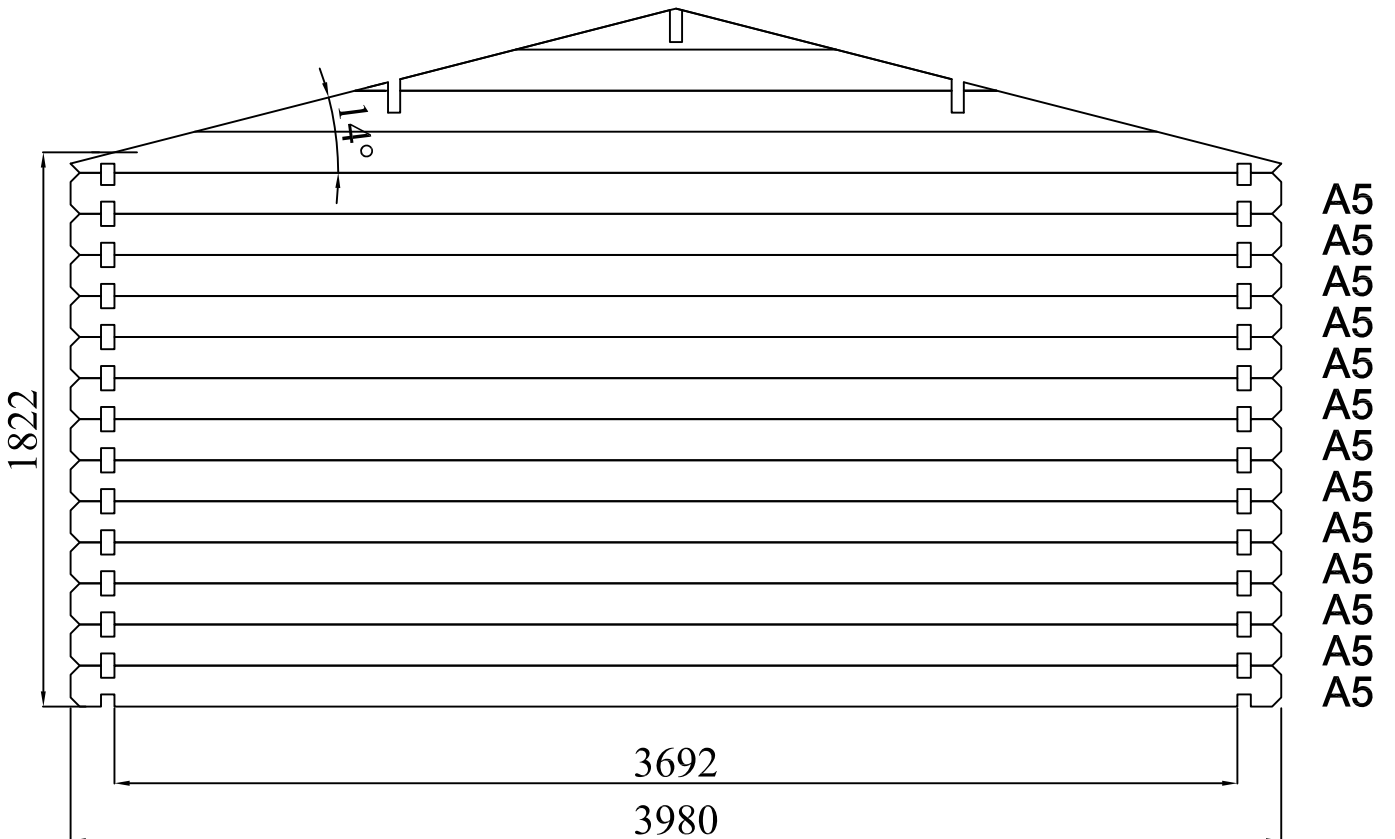


















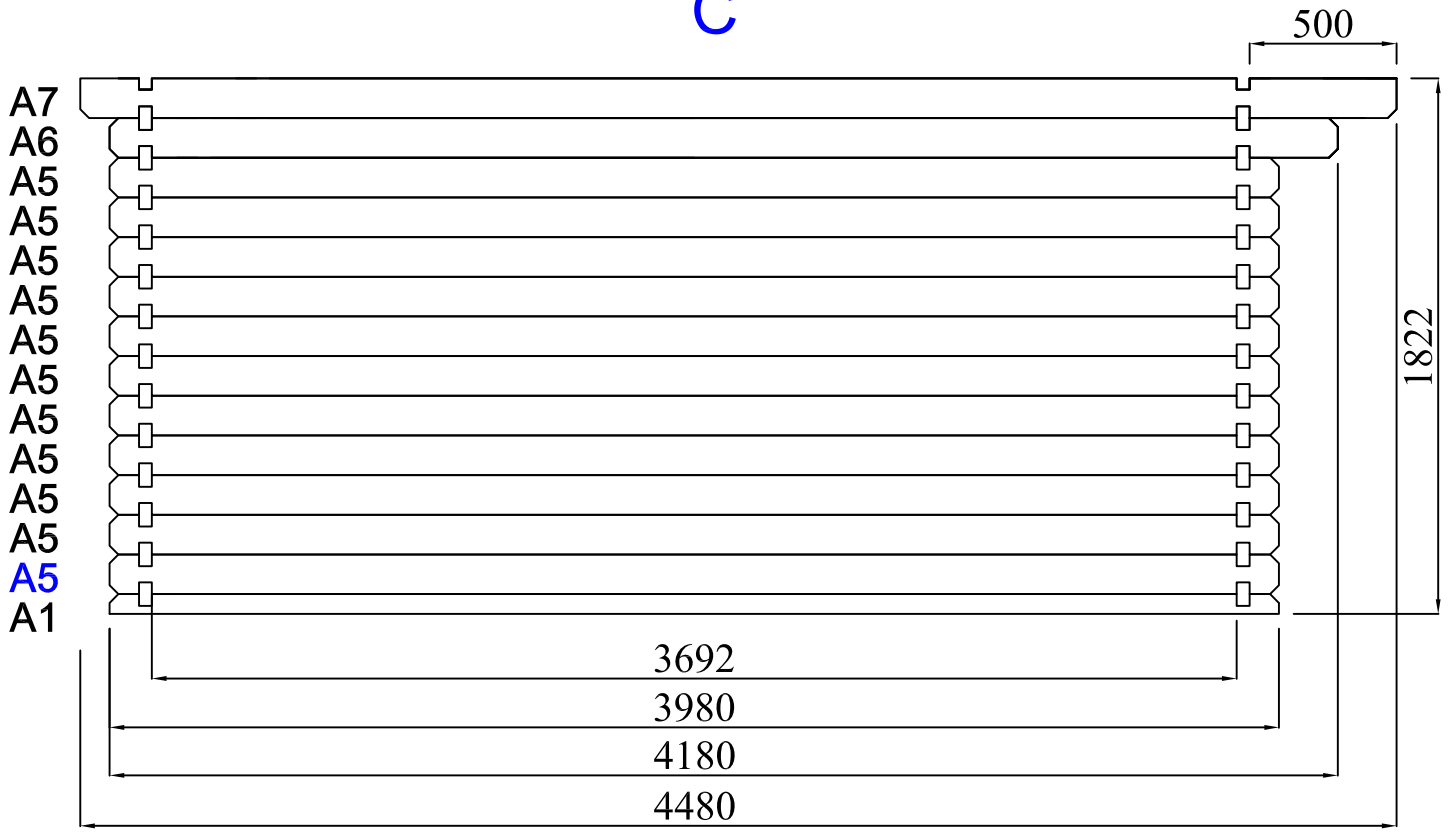


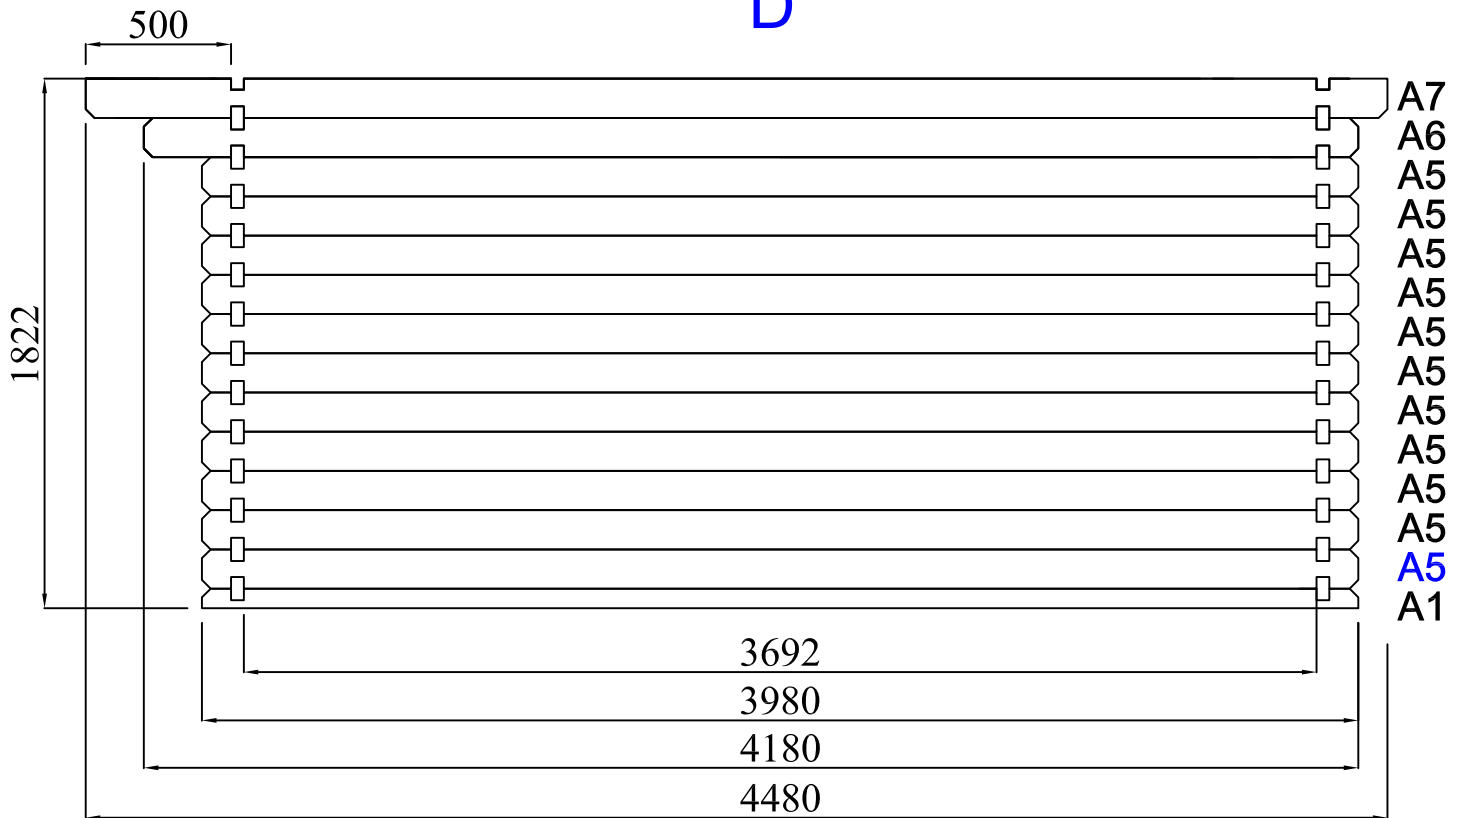

C

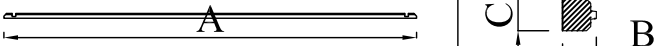

D

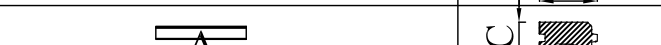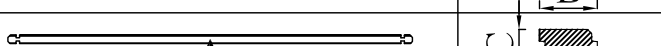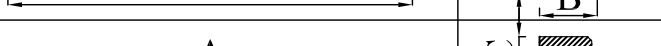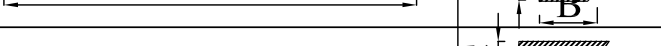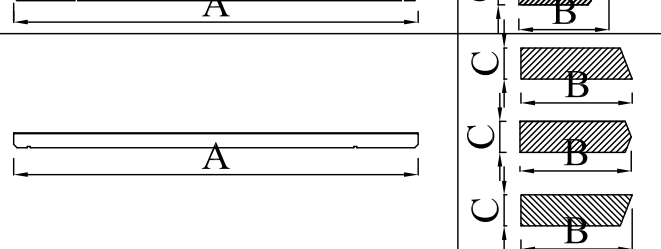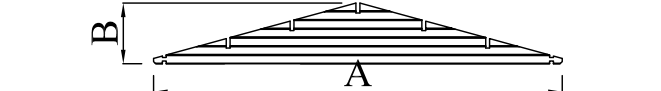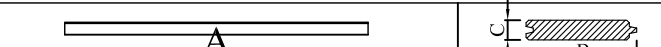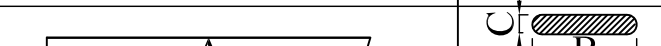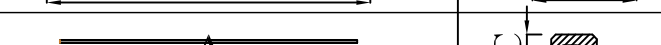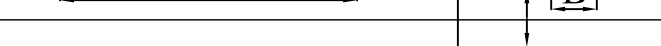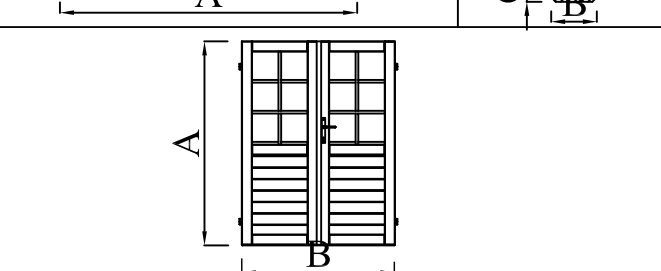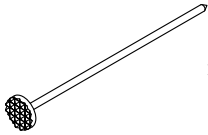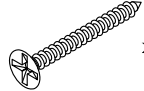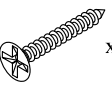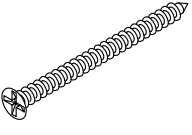

STÜCKLISTE

Nr.	Menge	Abmessungen, mm			Details		
		A	B	C			
A1	x 2	3980	67,5	44			
A2	x 12	1280	135	44			
A3	x 14	350	135	44			
A4	x 14	215	135	44			
A5	x 35(+1)	3980	135	44			
A6	2	4180	135	44			
A7	1+1	4480	135	44			
	1+1+1	4480	140	44			
	1+1	3980	540	44			
	102+2	2160	88	17			
	2+2	2200	120	19			
	6	1490	40	16			
	4	2240	60	19			
	1+1	1820	665	40			
		2 x 40 mm	4 x 40 mm	3 x 30mm	3 x 20 mm		
		x 310		x 58		x 64	
		x 22					x 6